


LOWER LEVEL FLOOR PLAN

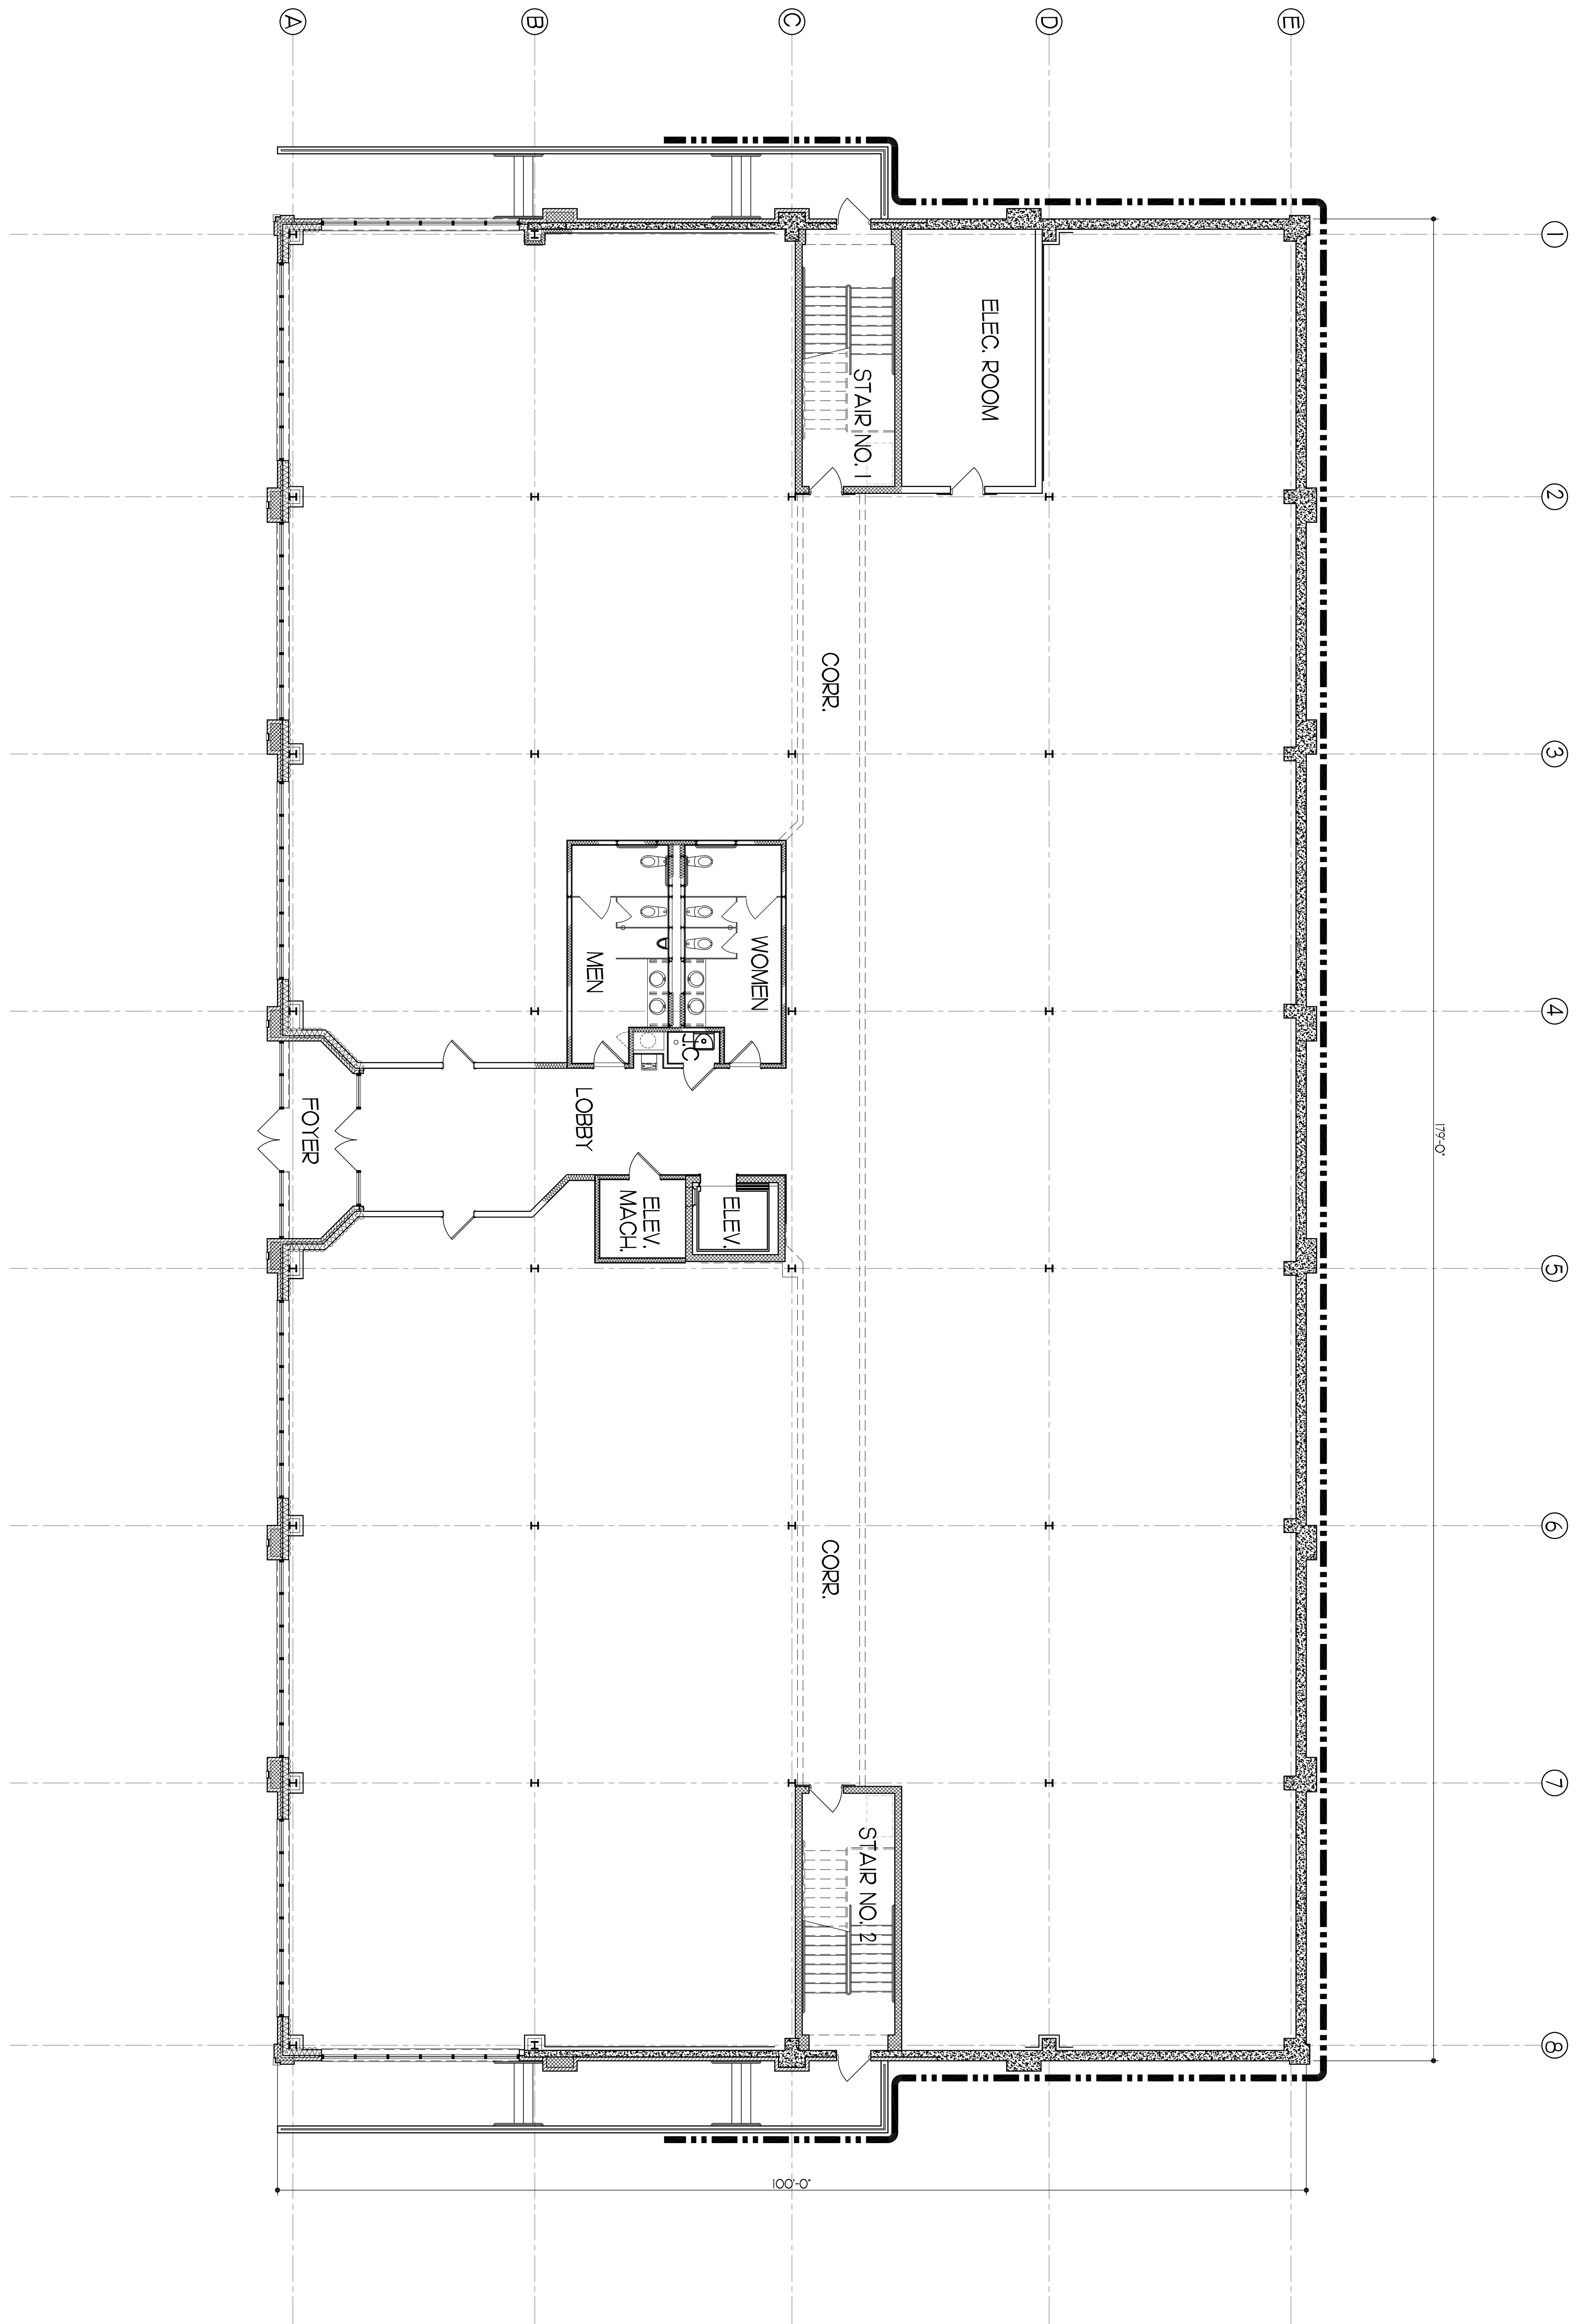

COPYRIGHT 2002 - ARCHITECTURAL CONCEPTS GROUP, INC. - UNAUTHORIZED USE IS STRICTLY PROHIBITED. PLANS WITHOUT ARCHITECTS ORIGINAL STAMP AND SIGNATURE ARE NOT VALID FOR PERMITTING OR CONSTRUCTION.

A-1

SCALE: 1/8"=1'-0"
 PROJ. #2004

KNOWLEDGE FARMS
 FLEX SPACE
 AT
 KNOWLEDGE FARMS
 URBANA, MARYLAND

ARCHITECTURAL CONCEPTS GROUP, INC.
 COMMERCIAL ARCHITECTS RESIDENTIAL
 9607 DR. PERRY ROAD, SUITE #103
 DUMFRIESVILLE, MARYLAND 21754
 Telephone: 301/831-8900 Facsimile: 301/831-8978
 EMAIL - archconcept@aol.com

LOWER LEVEL
 FLOOR PLAN

APRIL 12, 2004: ISSUED FOR PERMIT